
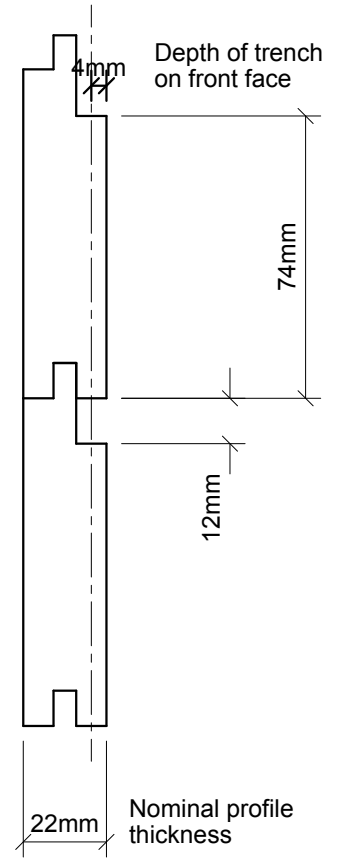


Individual boards supplied loose  
in 1.80m or 3.60m lengths

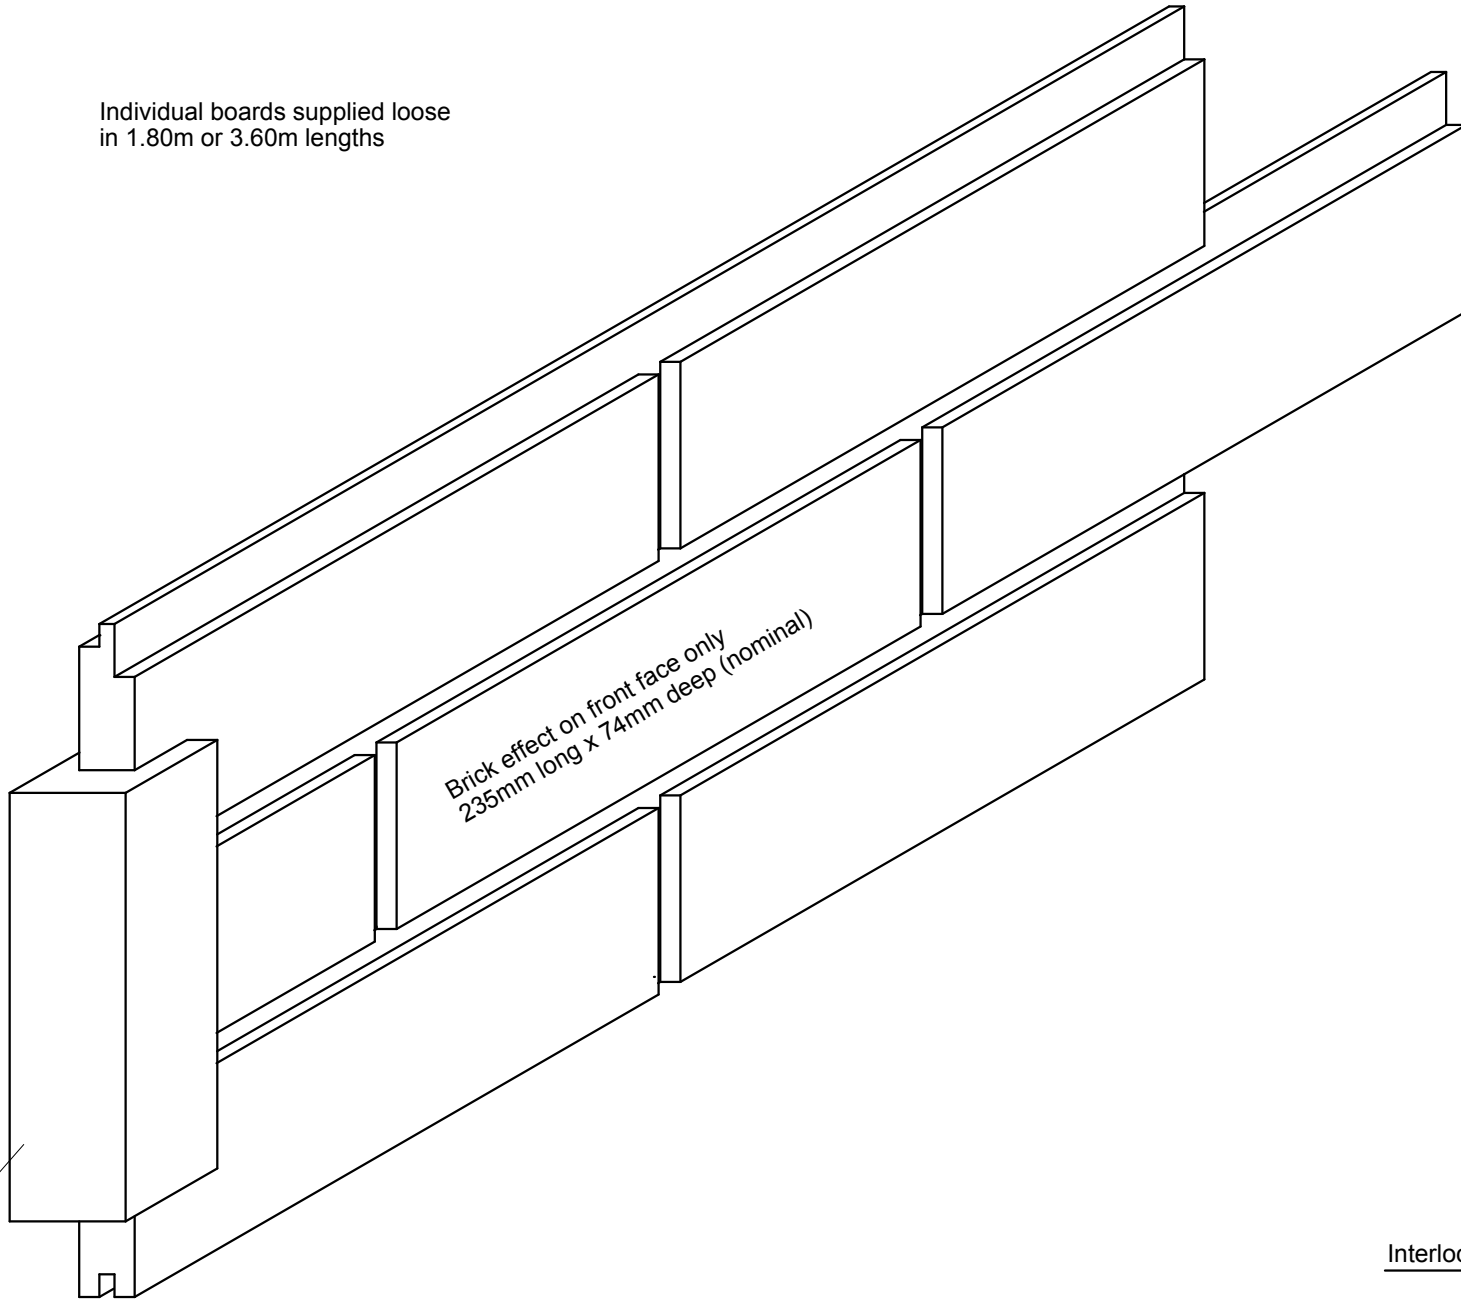

Interlocking Arrangement

Part section of end closure post  
for illustration only

<b>Cladding Board 22mm (nominal) Illustrative Profile</b>			<b>WOODBRIK LTD</b>	
Do not scale	Drawn by: R E C	Drawing number: WB C001	Rev 01	Date: 02/04/2010