
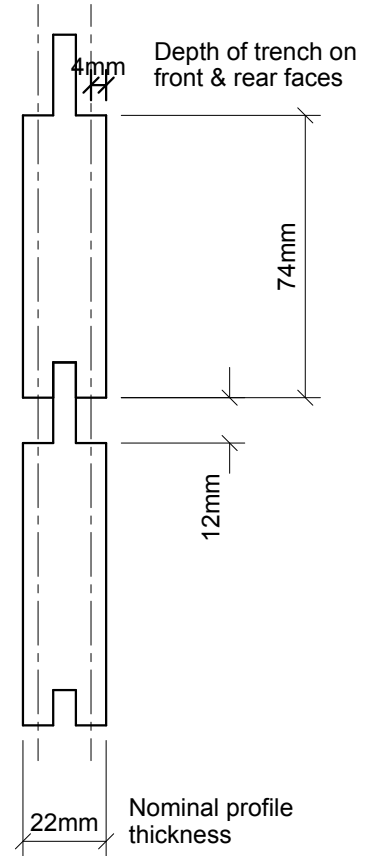


All fence panels supplied  
as 1.83m finished width

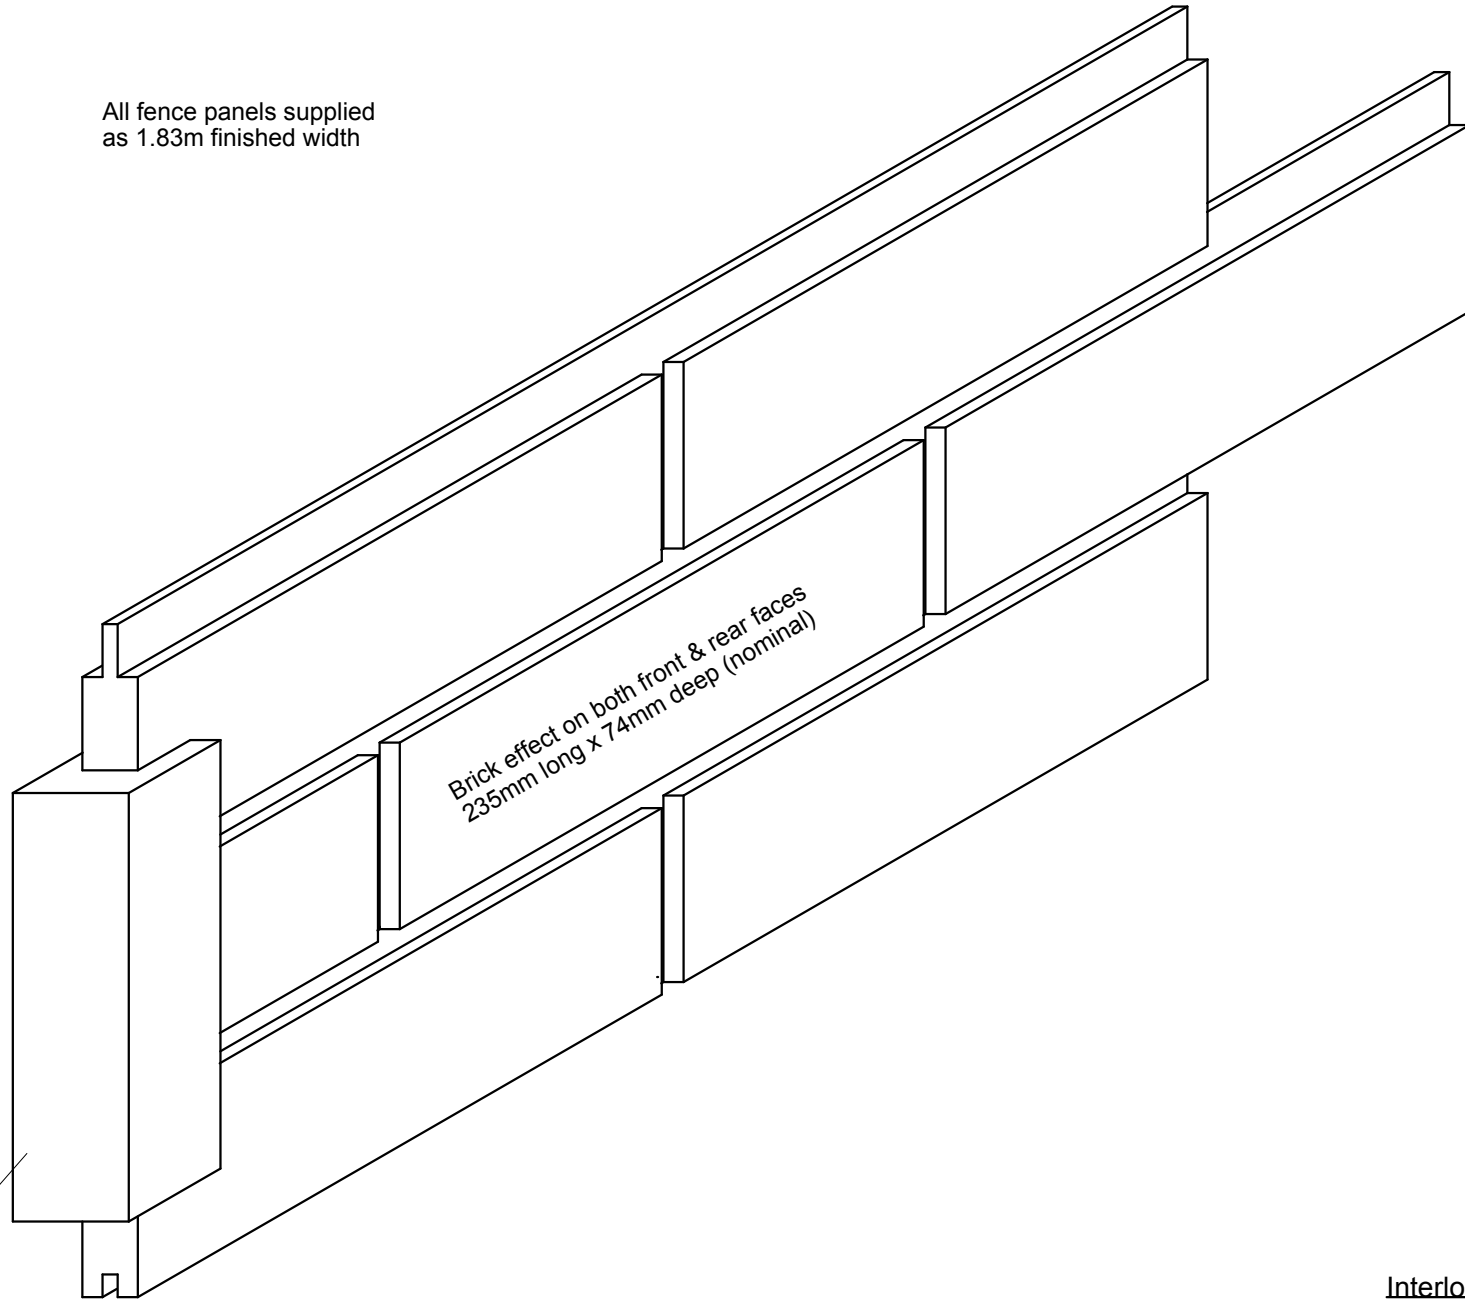

Interlocking Arrangement

Part section of end closure post  
for illustration only

<b>Fence Board 22mm (nominal) Illustrative Profile</b>			<b>WOODBRIK LTD</b>	
Do not scale	Drawn by: R E C	Drawing number: WB F001	Rev 01	Date: 02/04/2010