


Individual boards supplied loose
in 1.80m or 3.60m lengths

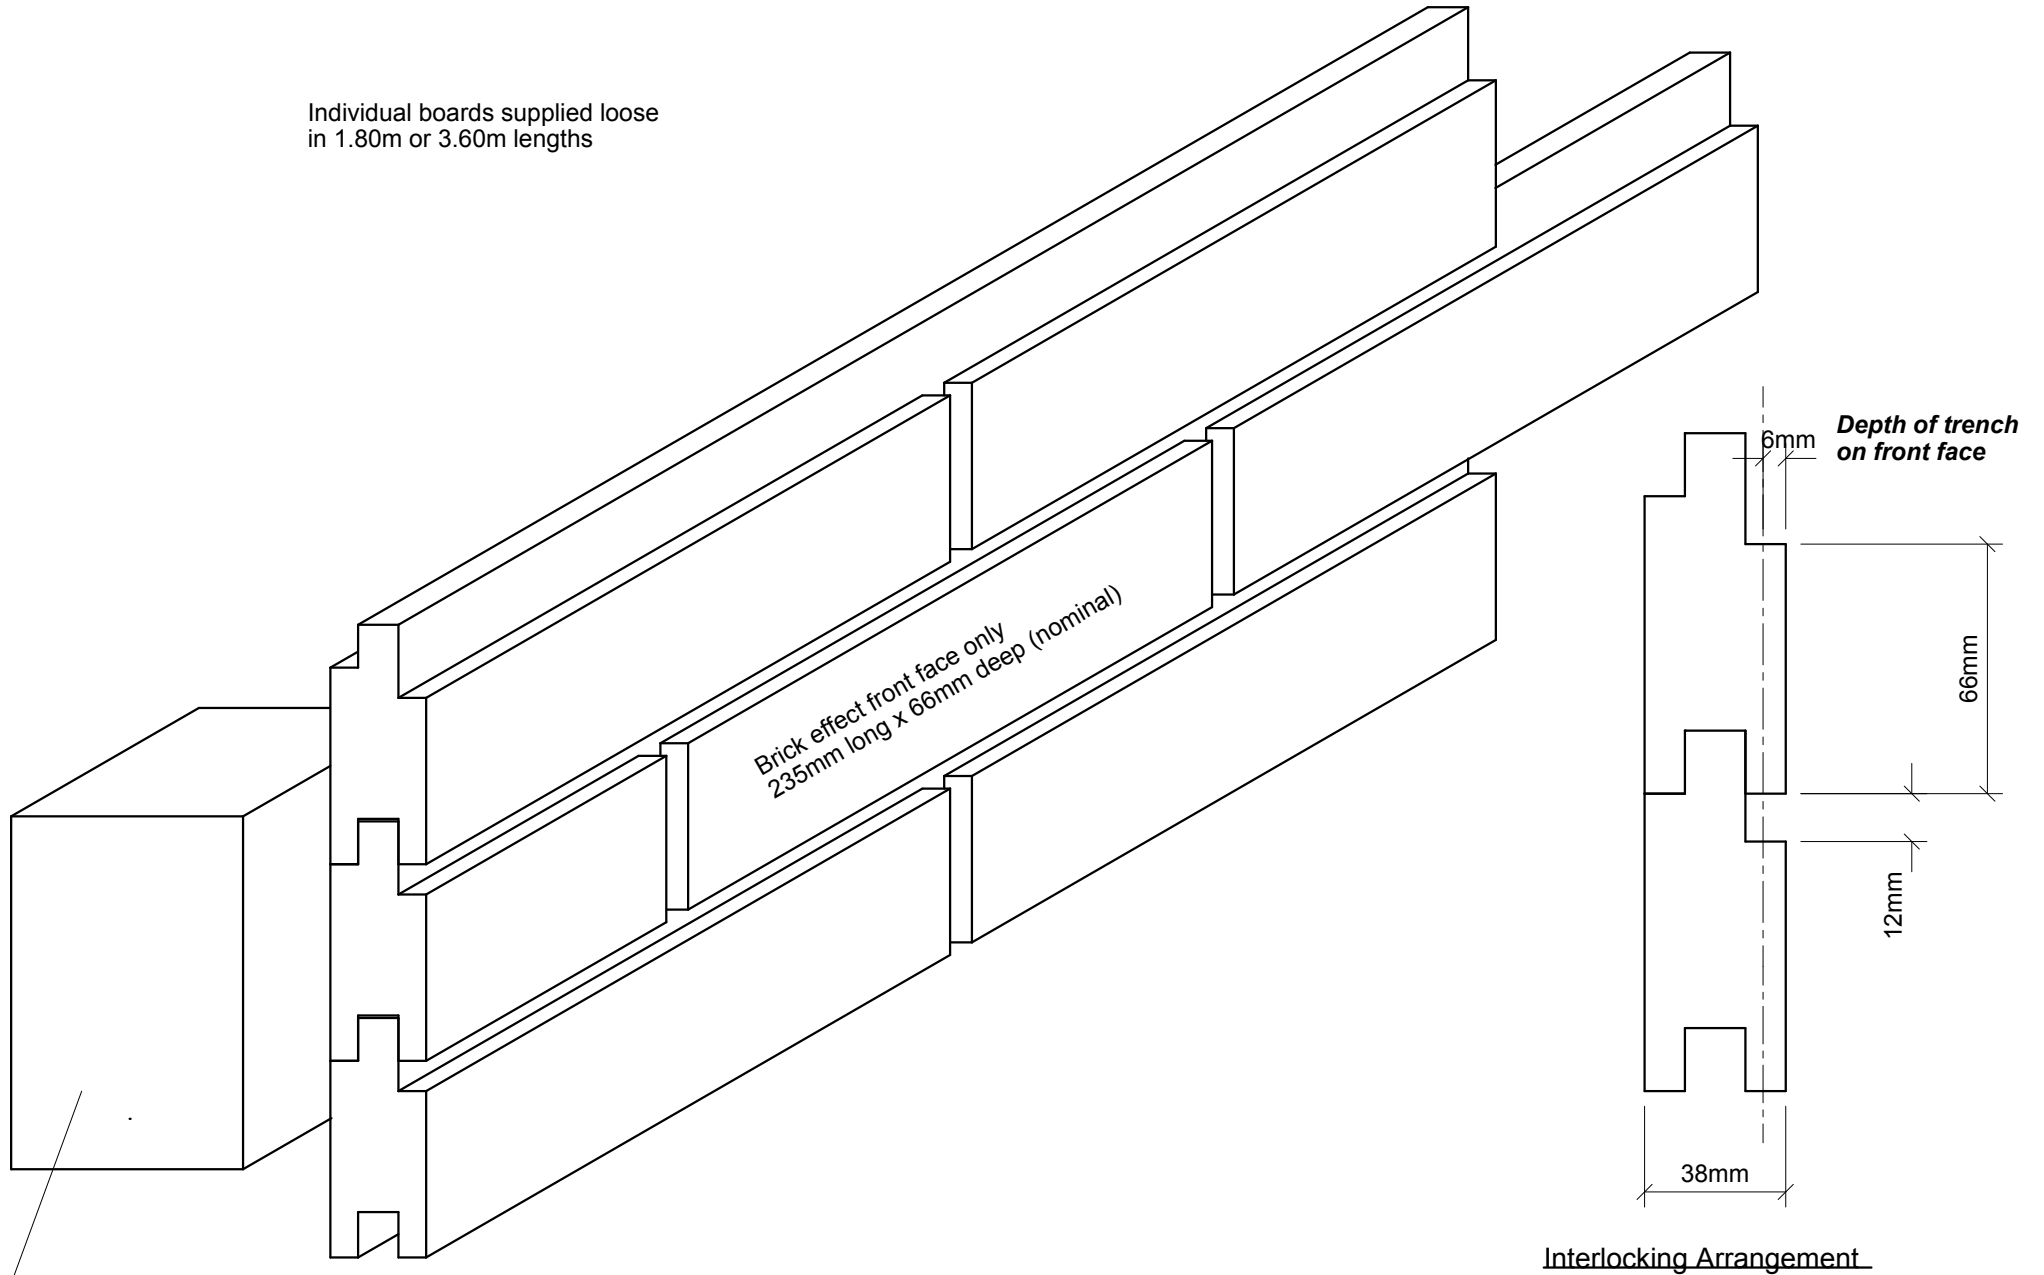

Part section of rear support post
typically 95mm x 95mm section
for illustration only

Wall Board 38mm (nominal) Illustrative Profile			WOODBICK LTD	
Do not scale	Drawn by: R E C	Drawing number: WB W001	Rev 01	Date: 02/04/2010